

Third angle projection unless otherwise stated


THIS IS A STANDARD DRAWING. THE UNIT PURCHASED MAY VARY. THIS DRAWING DOES NOT INDICATE ACCURATE DIMENSIONS FOR ANY EXISTING STRUCTURAL COMPONENTS OR PRODUCTS.

DO NOT USE THIS DRAWING FOR ANY SITE LAYOUTS. ON-SITE PERSONNEL ARE RESPONSIBLE TO CONFIRM DRAWINGS VS SPECIFIC SITE CONDITIONS.

ESTIMATED WEIGHT		SCALE
N/A		Not to scale

REVISION	DESCRIPTION	NAME/DATE
-	Initial Release	JSL 11/Jun/2020

PROJECT	
Walkable Flushglaze Fixed Skylight	
TITLE / DESCRIPTION	CHECKED
Curb Mount Section Detail	
DRAWING NO.	SHEET
402-SDD-US-002	1 OF 1

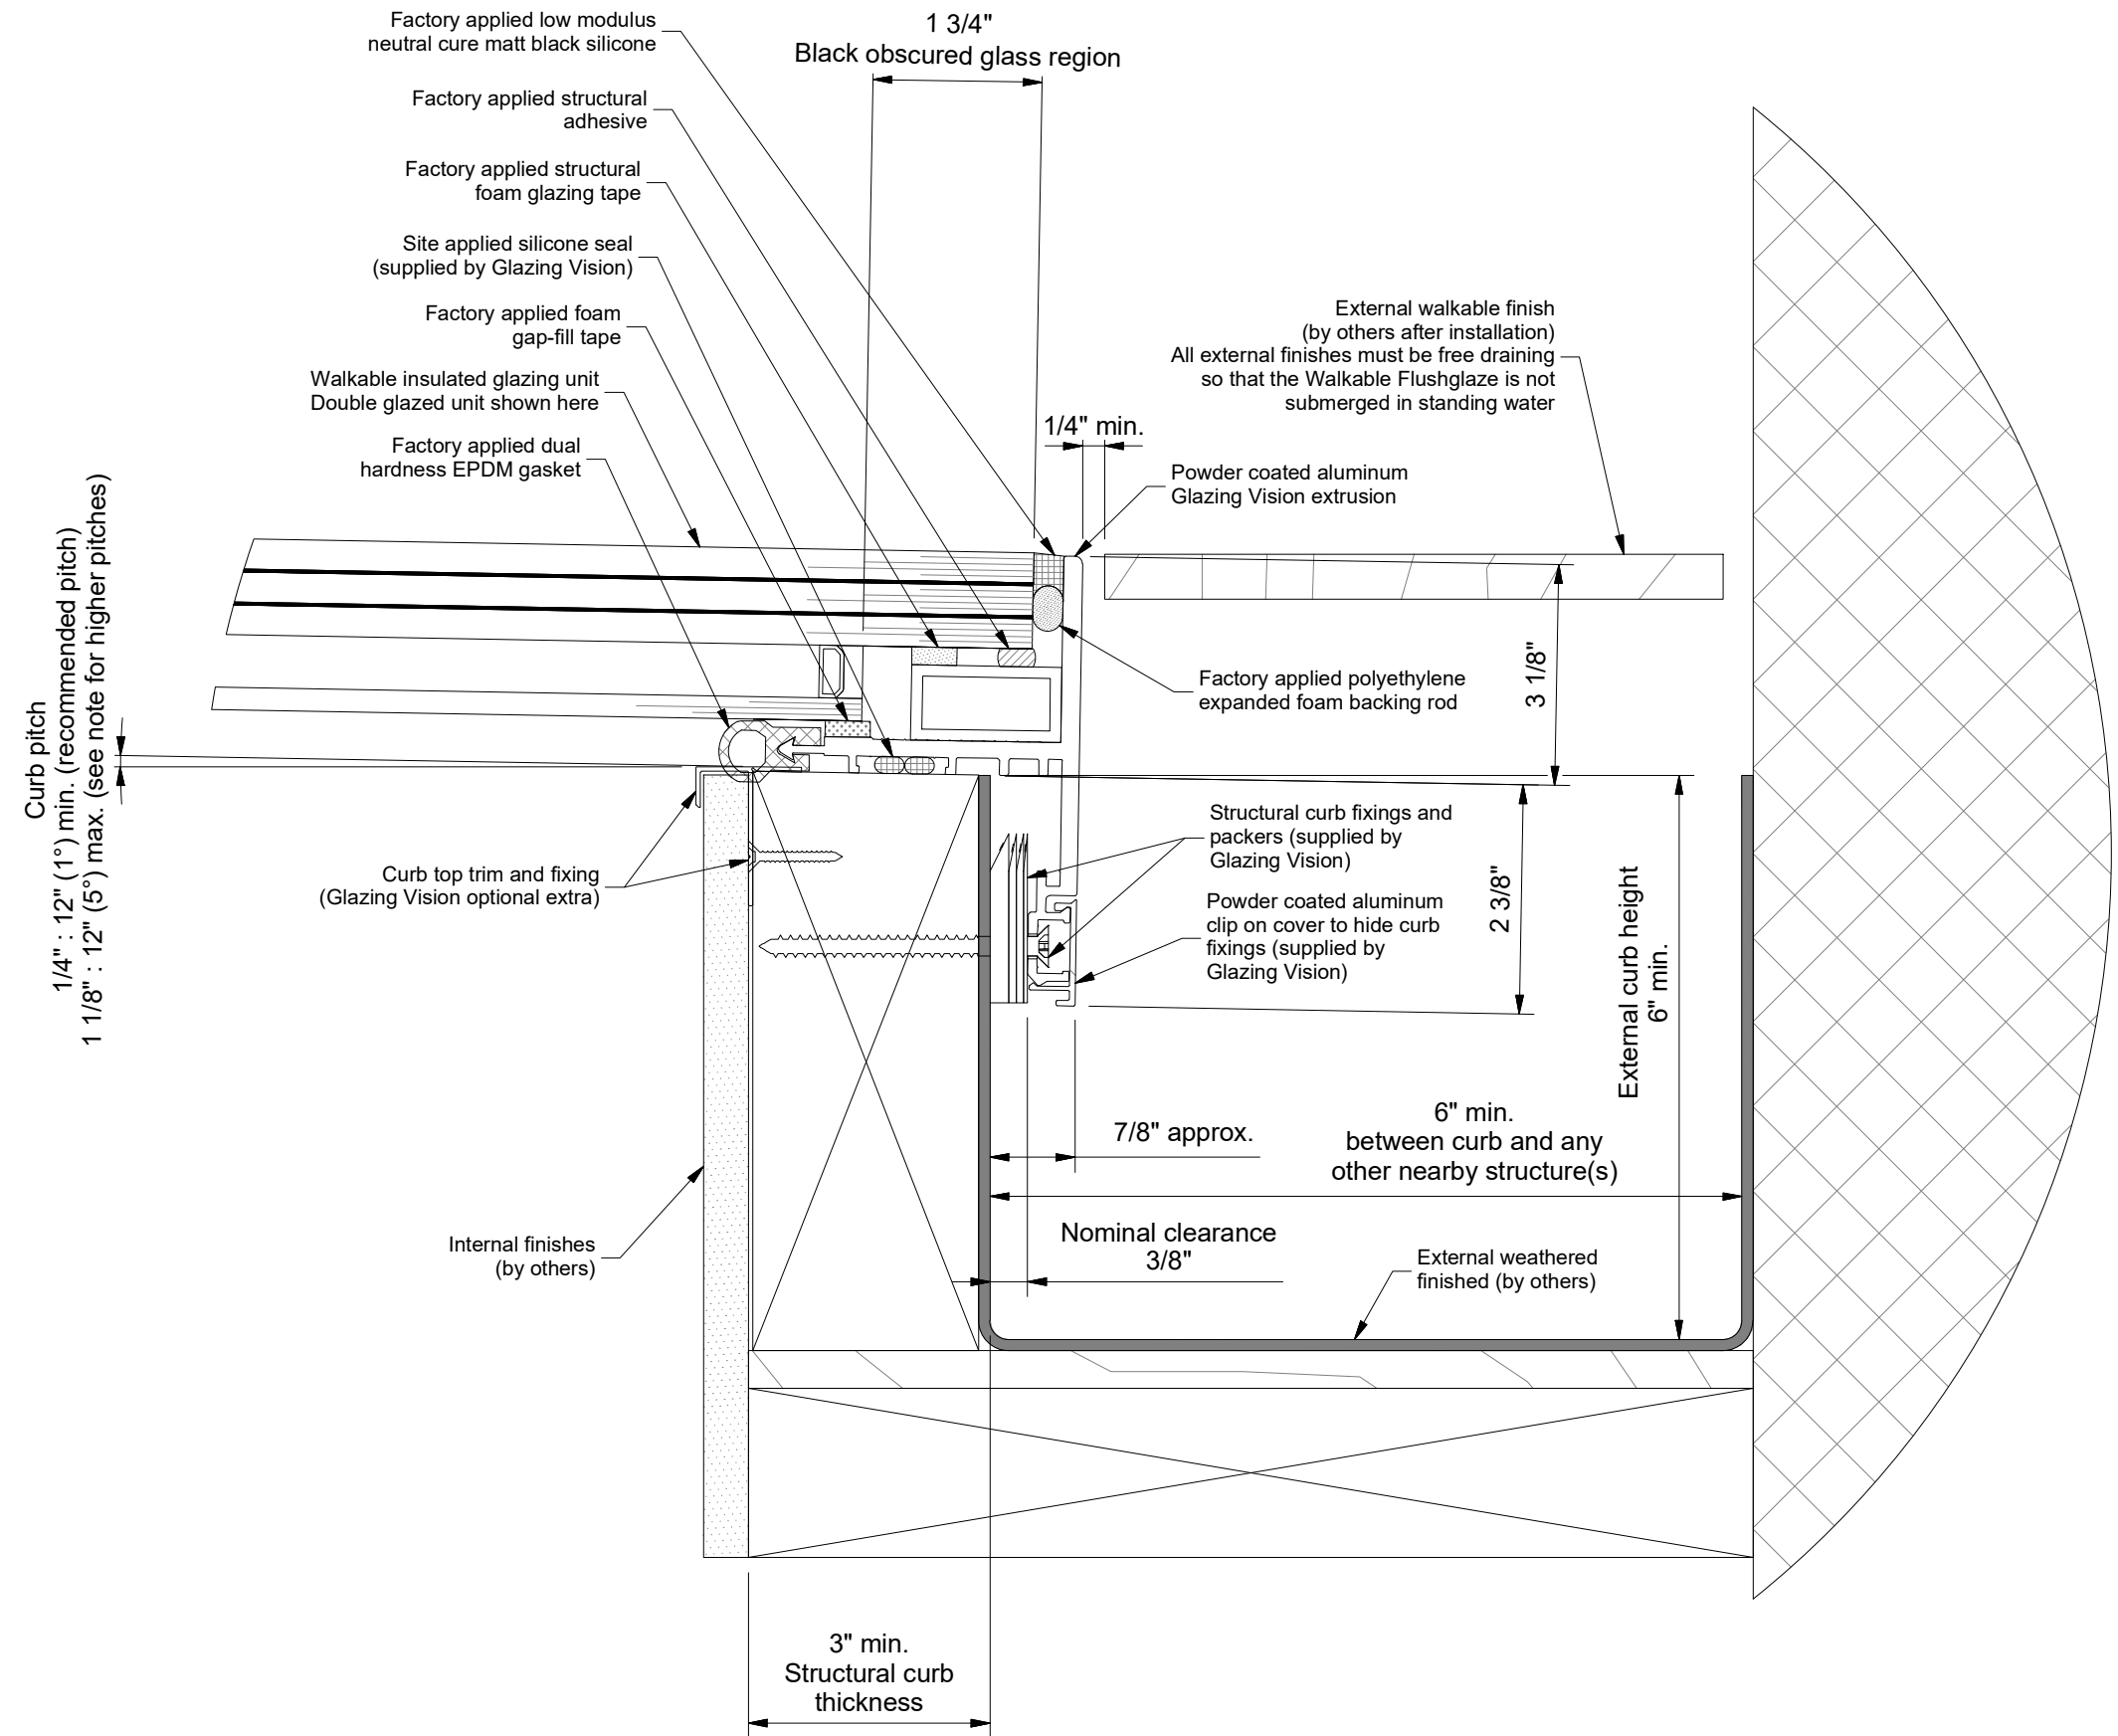

Refer to 100-SDD-US-001 for detailed curb information  
Use curb arrangement shown on 402-SDD-US-001 p2 for pitches between 1 1/8" : 12" (5°) and 33" : 12" (70°)